

OWNERSHIP

COPYRIGHT ©2017 THE ABOVE DRAWINGS, SPECIFICATIONS, IDEAS, DESIGNS, AND ARRANGEMENTS ARE AND SHALL REMAIN THE PROPERTY OF SOLAR ELECTRIC SUPPLY AND NO PART THEREOF SHALL BE COPIED, DISCLOSED TO OTHERS, OR USED IN CONNECTION WITH ANY WORK OR PROJECT OTHER THAN THE SPECIFIED PROJECT FOR WHICH THEY HAVE BEEN PREPARED AND DEVELOPED WITHOUT THE WRITTEN CONSENT OF SOLAR ELECTRIC SUPPLY. VISUAL CONTACT WITH THESE PLANS OR SPECIFICATIONS SHALL CONSTITUTE CONCLUSIVE EVIDENCE OF ACCEPTANCE OF THESE RESTRICTIONS.

WIRING DIAGRAM

MAPPS 570-530-24-UL



APPROVALS	NAME	DATE
	DRAWN L.NGO	26.JUN.17
	APPROVED E. RIVAS	02.OCT.17

DRAWING NUMBER
 SD41-0115-UL-SES
 B.O.M. NUMBER
 SB41-0115-UL-SES


REVISIONS

REV	REVISED BY	ORD	DATE
B	L.NGO	-	29SEP17

UNITS UNLESS OTHERWISE SPECIFIED: PRIMARY UNITS ARE: INCHES SECONDARY UNITS ARE: [mm]		TOLERANCES 0.0 ± - 0.00 ± - 0.000 ± -	
MISC	THIRD ANGLE PROJECTION	SIZE B	
DRAWING SCALE N/A		SHEET 1 OF 4	

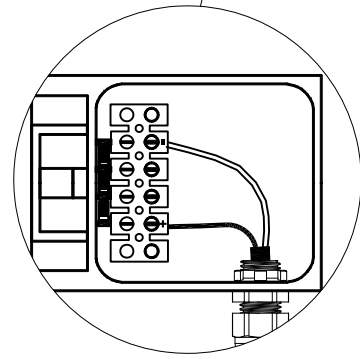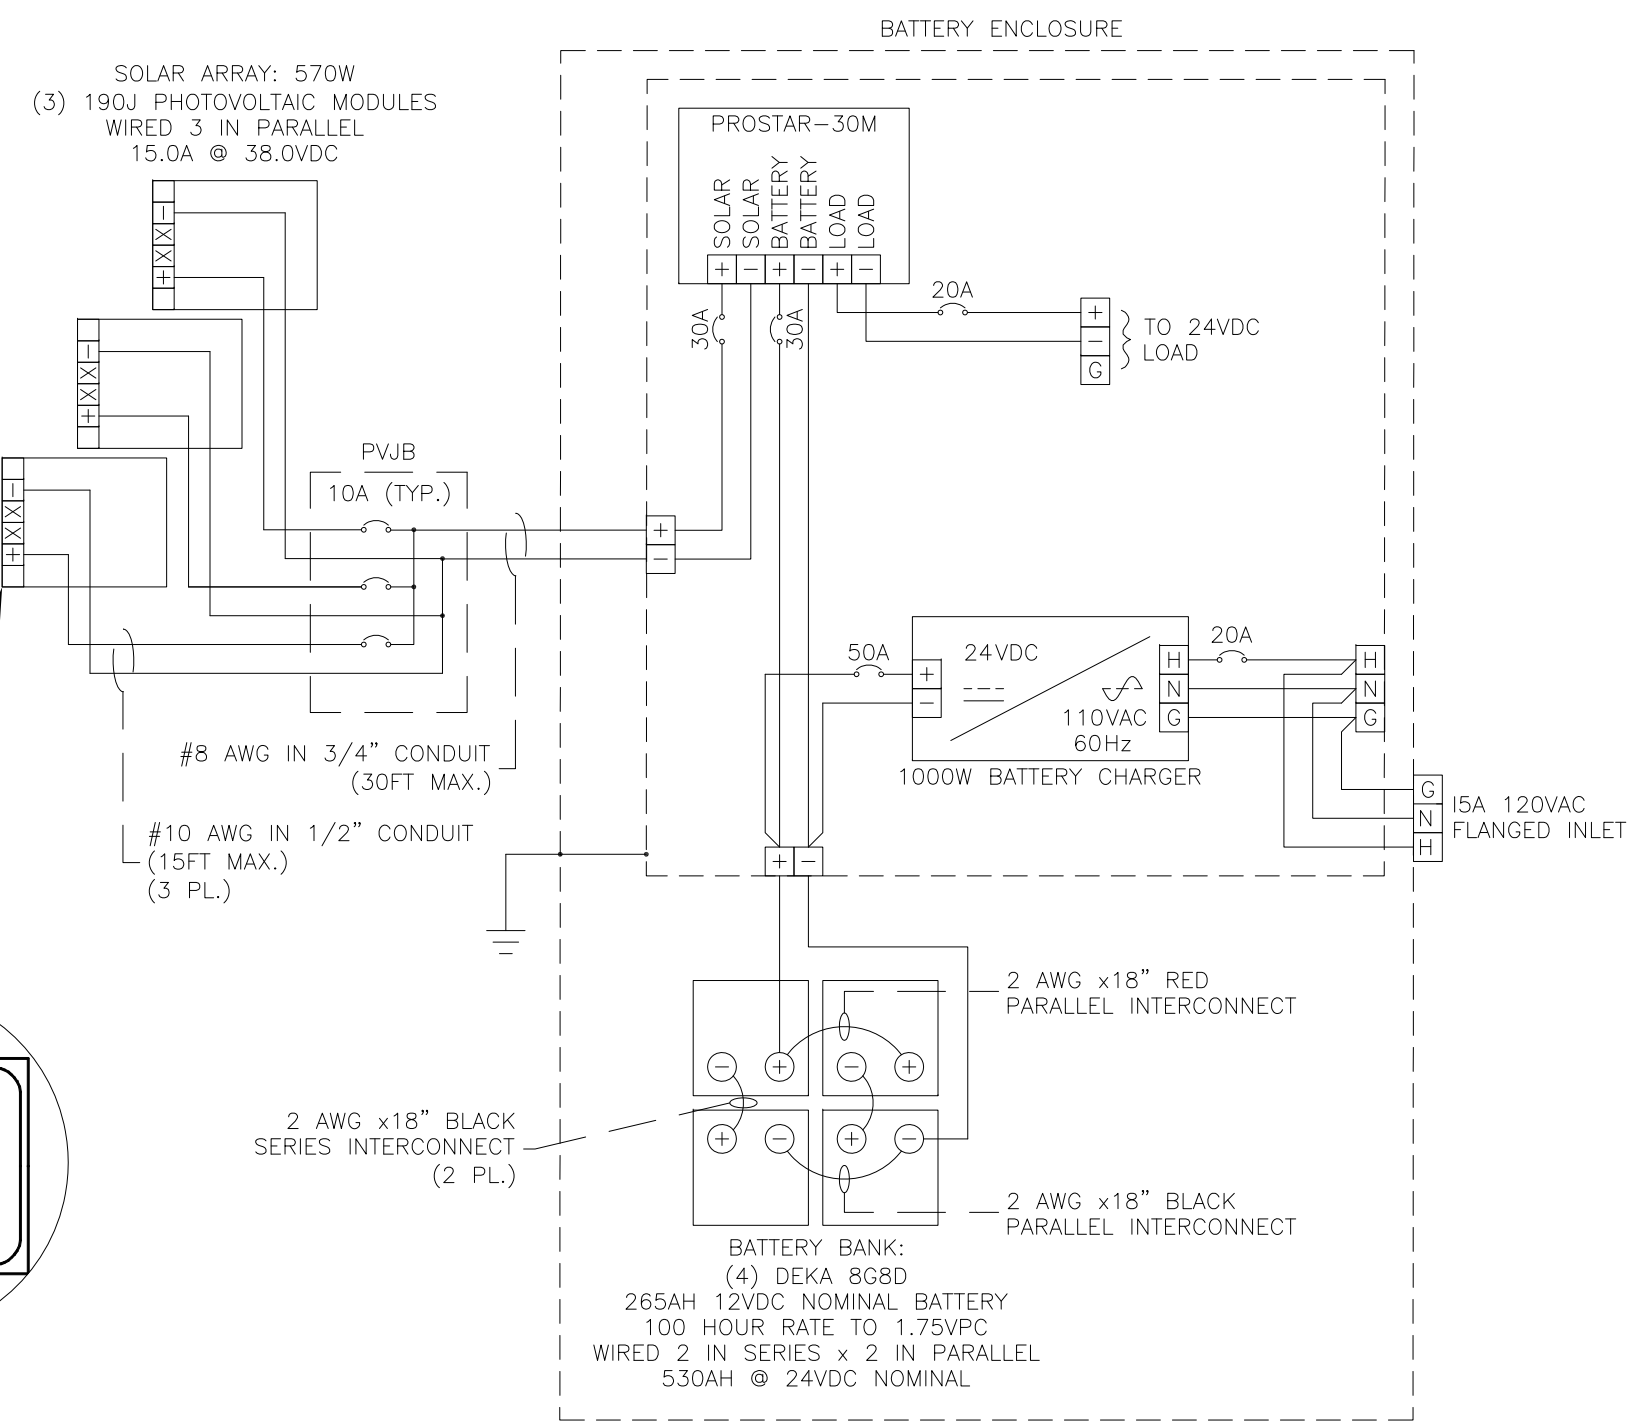


2. ALL AC WIRES ARE #12AWG, BLACK: LINE, WHITE: NEUTRAL, GREEN: GROUND (⊕).
 1. ALL DC WIRES ARE #8AWG, RED: POSITIVE (+), BLACK: NEGATIVE (-), GREEN: GROUND (⊕).
- NOTES: UNLESS OTHERWISE SPECIFIED.

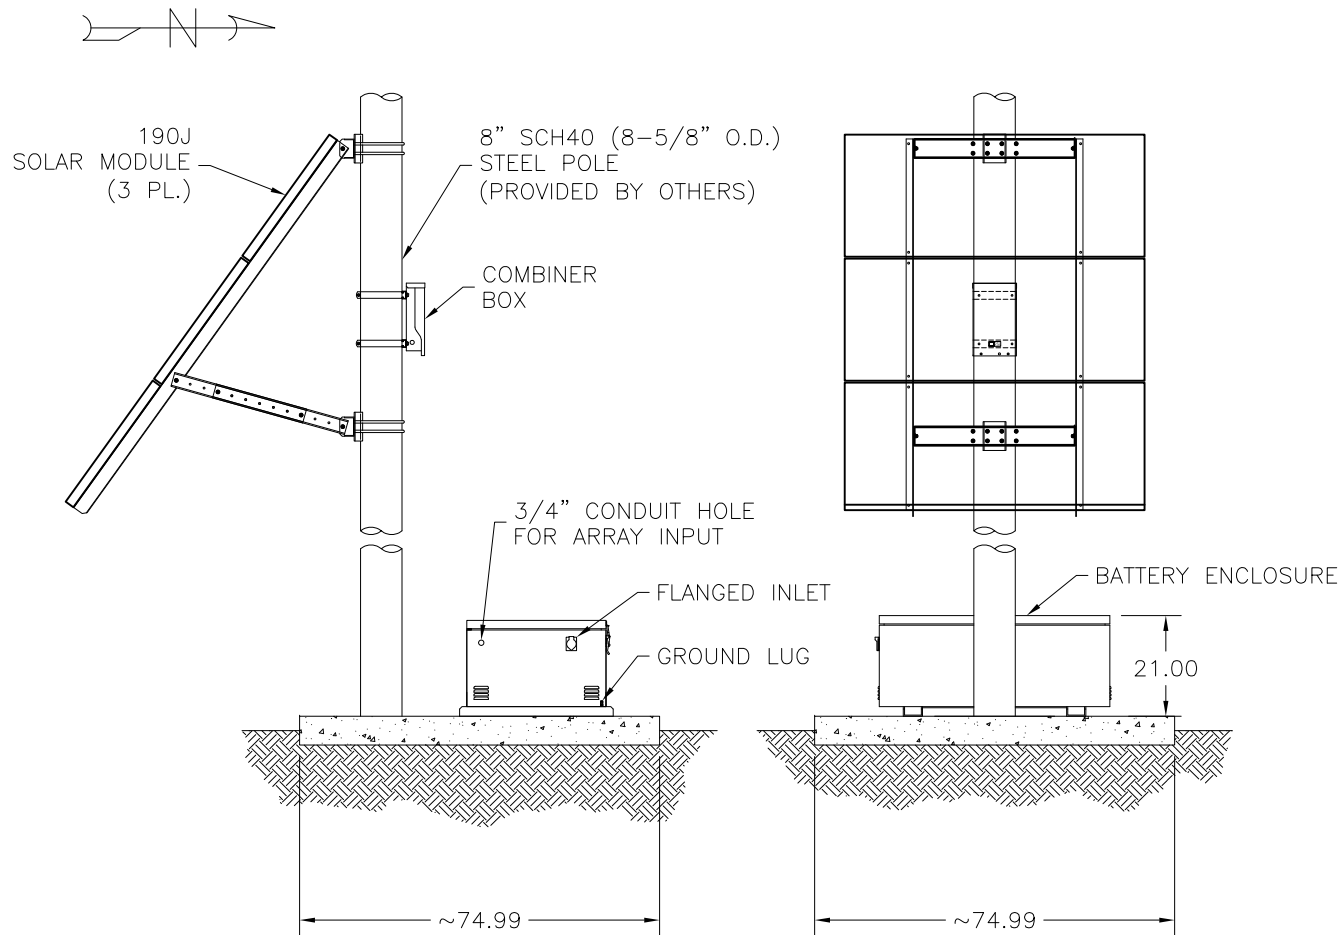

OWNERSHIP

COPYRIGHT ©2017 THE ABOVE DRAWINGS, SPECIFICATIONS, IDEAS, DESIGNS, AND ARRANGEMENTS ARE AND SHALL REMAIN THE PROPERTY OF SOLAR ELECTRIC SUPPLY AND NO PART THEREOF SHALL BE COPIED, DISCLOSED TO OTHERS, OR USED IN CONNECTION WITH ANY WORK OR PROJECT OTHER THAN THE SPECIFIED PROJECT FOR WHICH THEY HAVE BEEN PREPARED AND DEVELOPED WITHOUT THE WRITTEN CONSENT OF SOLAR ELECTRIC SUPPLY. VISUAL CONTACT WITH THESE PLANS OR SPECIFICATIONS SHALL CONSTITUTE CONCLUSIVE EVIDENCE OF ACCEPTANCE OF THESE RESTRICTIONS.

SITE LAYOUT		DATE	
MAPPS 570-530-24-UL		26.JUN.17	
UNITS		APPROVALS NAME	
UNLESS OTHERWISE SPECIFIED: PRIMARY UNITS ARE: INCHES SECONDARY UNITS ARE: [mm]		DRAWN L.NGO	
REVISIONS		APPROVED E. RIVAS	
REV	REVISED BY	DATE	
B	L.NGO	09SEP17	
MISC			
SCALE	DRAWING NUMBER	SIZE	
N/A	SD41-0115-UL-SES	A	
	B.O.M. NUMBER		
	SB41-0115-UL-SES		
	SHEET 2 OF 4		

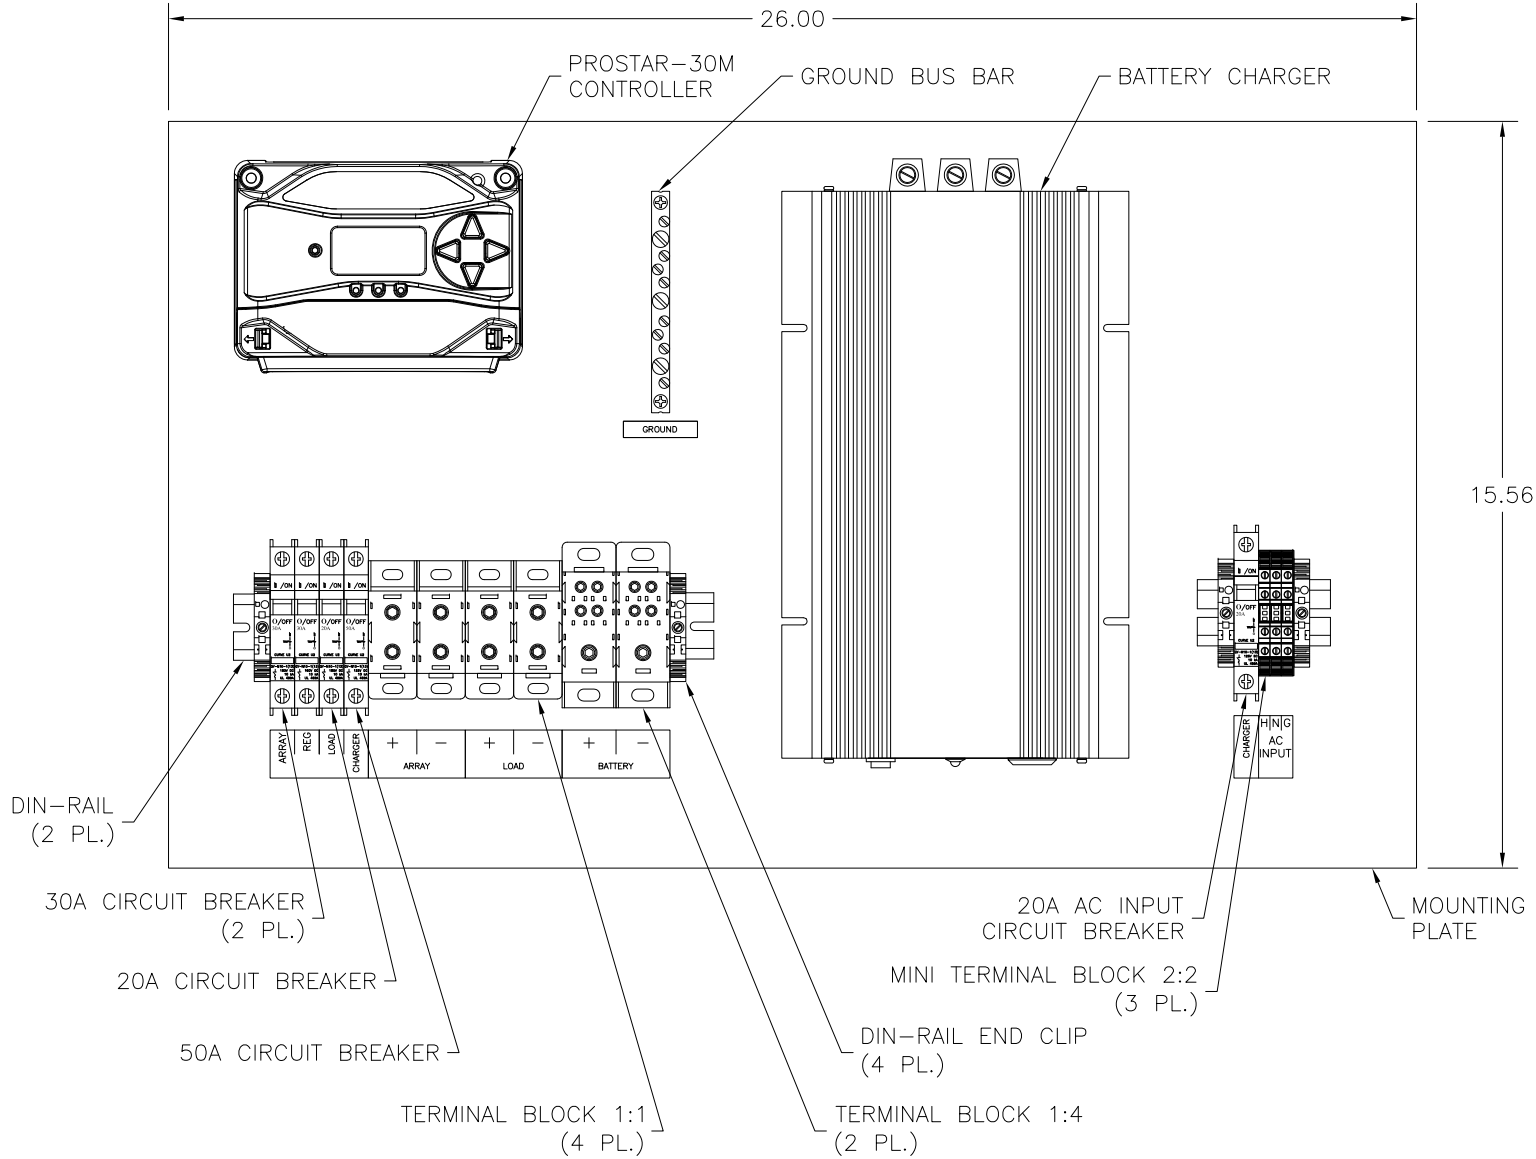

OWNERSHIP

COPYRIGHT ©2017 THE ABOVE DRAWINGS, SPECIFICATIONS, IDEAS, DESIGNS, AND ARRANGEMENTS ARE AND SHALL REMAIN THE PROPERTY OF SOLAR ELECTRIC SUPPLY AND NO PART THEREOF SHALL BE COPIED, DISCLOSED TO OTHERS, OR USED IN CONNECTION WITH ANY WORK OR PROJECT OTHER THAN THE SPECIFIED PROJECT FOR WHICH THEY HAVE BEEN PREPARED AND DEVELOPED WITHOUT THE WRITTEN CONSENT OF SOLAR ELECTRIC SUPPLY. VISUAL CONTACT WITH THESE PLANS OR SPECIFICATIONS SHALL CONSTITUTE CONCLUSIVE EVIDENCE OF ACCEPTANCE OF THESE RESTRICTIONS.

COMPONENT LAYOUT

MAPPS 570-530-24-UL

UNITS
UNLESS OTHERWISE SPECIFIED:
PRIMARY UNITS ARE: INCHES
SECONDARY UNITS ARE: [mm]

REVISIONS		
REV	REVISED BY	DATE
B	LNGO	09SEP17


MISC

SCALE N/A	DRAWING NUMBER	SD41-0115-UL-SES
	B.O.M. NUMBER	SB41-0115-UL-SES
	SHEET	3 OF 4

APPROVALS	NAME	LNGO
	DATE	26.JUN.17
APPROVED	NAME	E. RIVAS
	DATE	02.OCT.17

SIZE	A
------	---

PRINTED: 10.02.17 - 2:27 PM

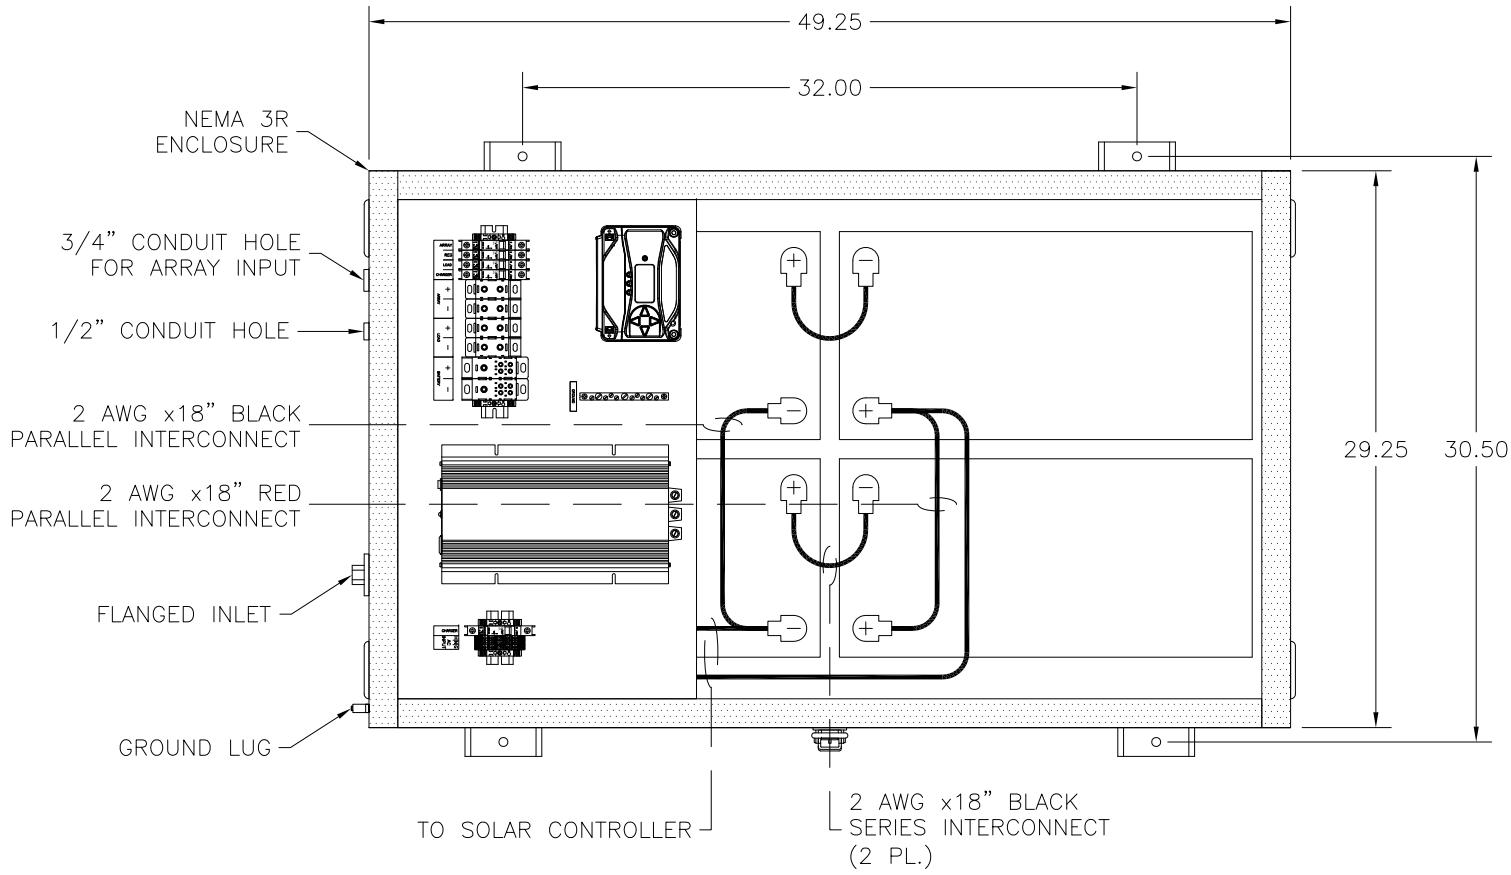

1, ENCLOSURE LID NOT SHOWN FOR CLARITY.
NOTES:.



OWNERSHIP

COPYRIGHT ©2017 THE ABOVE DRAWINGS, SPECIFICATIONS, IDEAS, DESIGNS, AND ARRANGEMENTS ARE AND SHALL REMAIN THE PROPERTY OF SOLAR ELECTRIC SUPPLY AND NO PART THEREOF SHALL BE COPIED, DISCLOSED TO OTHERS, OR USED IN CONNECTION WITH ANY WORK OR PROJECT OTHER THAN THE SPECIFIED PROJECT FOR WHICH THEY HAVE BEEN PREPARED AND DEVELOPED WITHOUT THE WRITTEN CONSENT OF SOLAR ELECTRIC SUPPLY. VISUAL CONTACT WITH THESE PLANS OR SPECIFICATIONS SHALL CONSTITUTE CONCLUSIVE EVIDENCE OF ACCEPTANCE OF THESE RESTRICTIONS.

BATTERY LAYOUT		DATE	
MAPPS 570-530-24-UL		26.JUN.17	
UNITS		APPROVALS NAME	
UNLESS OTHERWISE SPECIFIED: PRIMARY UNITS ARE: INCHES SECONDARY UNITS ARE: [mm]		DRAWN L.NGO	
REVISIONS		APPROVED E. RIVAS	
REV	REVISED BY	DATE	
B	L.NGO	09SEP17	
MISC			
SCALE	DRAWING NUMBER	SIZE	
N/A	SD41-0115-UL-SES	A	
	B.O.M. NUMBER		
	SB41-0115-UL-SES		
	SHEET 4 OF 4		