


SOLAR ARRAY: 600W
(3) 200J-V PHOTOVOLTAIC MODULES
WIRED 3 IN PARALLEL
15.96A @ 37.6VDC

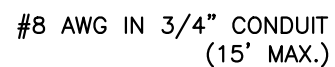


#10 AWG IN 1/2" CONDUIT
(15' MAX.)
(3 PL.)

2 AWG x18" BLACK
SERIES INTERCONNECT
(2 PL.)

BATTERY ENCLOSURE

WIRING BY OTHERS

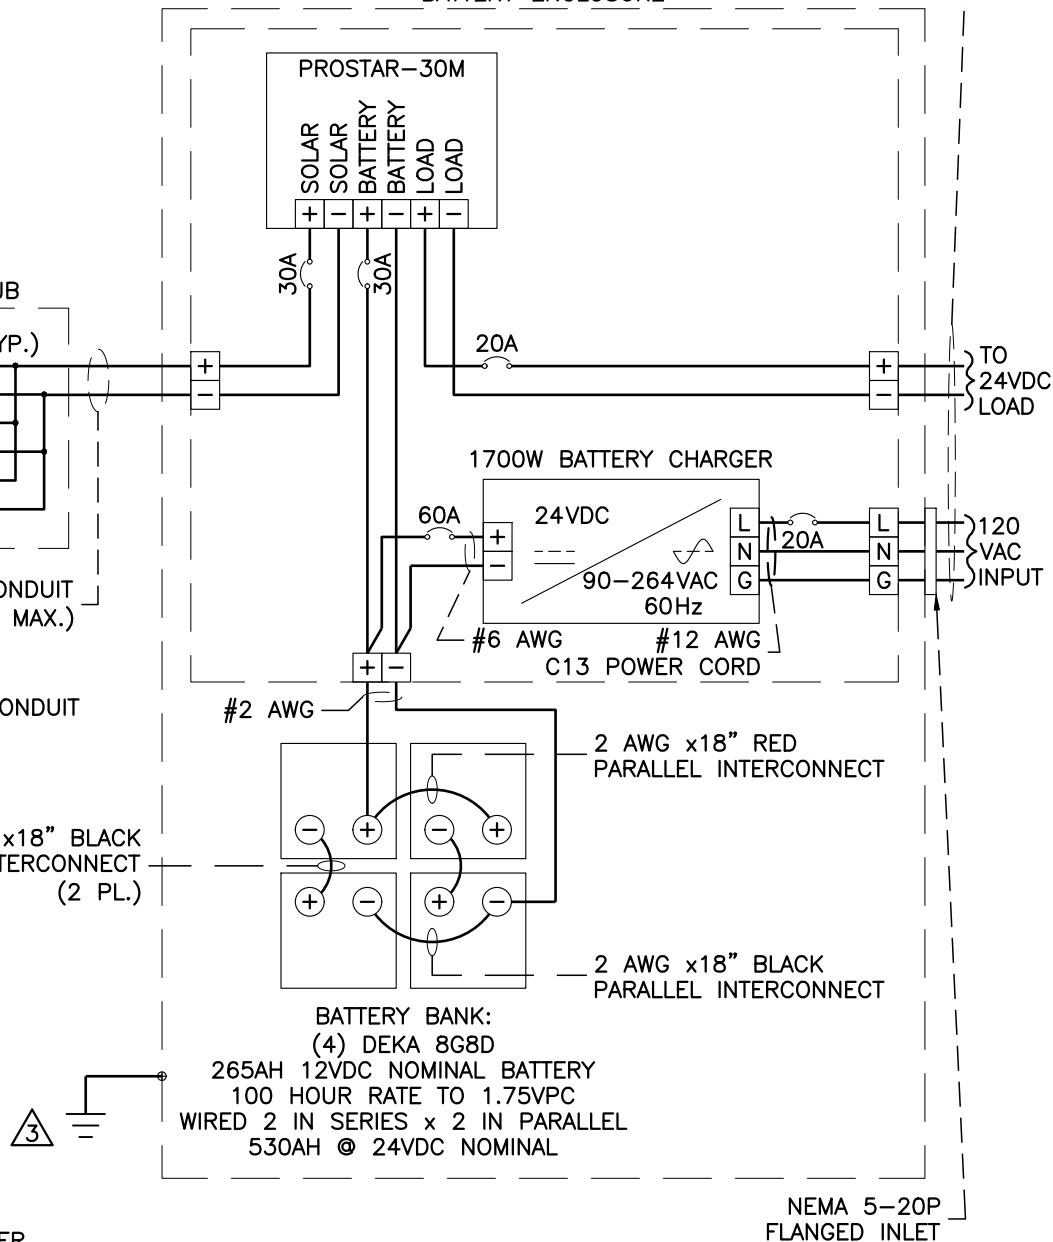

NEMA 5-20P
FLANGED INLET

3. GROUND POINT ESTABLISHED BY CUSTOMER.
2. AC WIRING IS #12 AWG, BLACK: LINE/HOT (L), WHITE: NEUTRAL (N), GREEN: GROUND (G).
1. DC WIRING IS #10 AWG, RED: POSITIVE (+), BLACK: NEGATIVE (-), GREEN: GROUND (G).
NOTES: UNLESS OTHERWISE SPECIFIED.



**SOLAR
ELECTRIC
SUPPLY, INC.**

OWNERSHIP

COPYRIGHT ©2024 THE ABOVE DRAWINGS, CALCULATIONS, IDEAS, DESIGNS, SPECIFICATIONS, METHODS, MATERIALS, ARRANGEMENTS ARE NOT TO BE REPRODUCED, COPIED, OR USED IN ANY MANNER WITHOUT THE WRITTEN CONSENT OF THE OWNER. THE PROPERTY OF SLOAN ELECTRIC SUPPLY AND NO PART THEREOF SHALL BE COPIED, DISCLOSED TO OTHERS, OR USED IN CONNECTION WITH ANY WORK OR PROJECT OTHER THAN THE SPECIFIED PROJECT FOR WHICH THEY HAVE BEEN PREPARED AND DEVELOPED WITHOUT THE WRITTEN CONSENT OF SLOAN ELECTRIC SUPPLY. ANY UNAUTHORIZED CONTACT WITH THESE PLANS OR SPECIFICATIONS SHALL CONSTITUTE CONCLUSIVE EVIDENCE OF ACCEPTANCE OF THESE RESTRICTIONS.

WIRING DIAGRAM

MAPPS 600-530-24-FC

UNITS

UNLESS OTHERWISE SPECIFIED:
PRIMARY UNITS ARE: INCHES
SECONDARY UNITS ARE: [mm]


REVISIONS

REV	REVISED BY	DATE
-----	------------	------


MISC

DRAWING NUMBER	SD41-0286-SES
B.O.M. NUMBER	SB41-0286

	A	B	C	<th>TW</th> <th>TX</th> <th>TY</th> TW	TX	TY	
--	---	---	---	---	---	---	---	---	---	---	---	---	---	---	---	---	---	---	---	---	---	---	---	---	---	---	----	----	---	----	----	

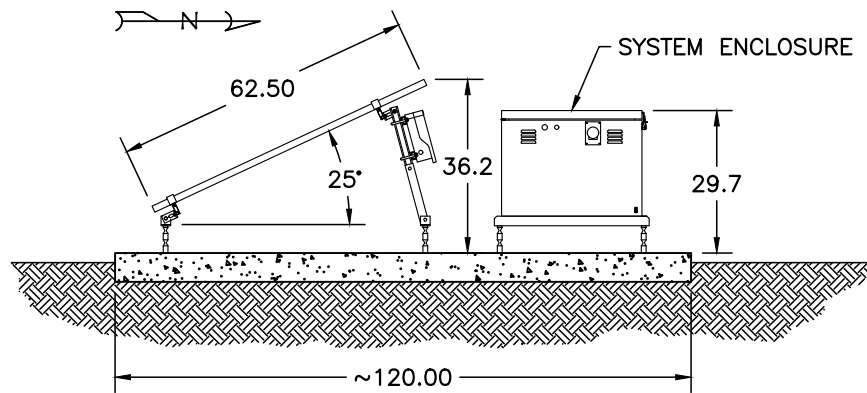

SIDE VIEW

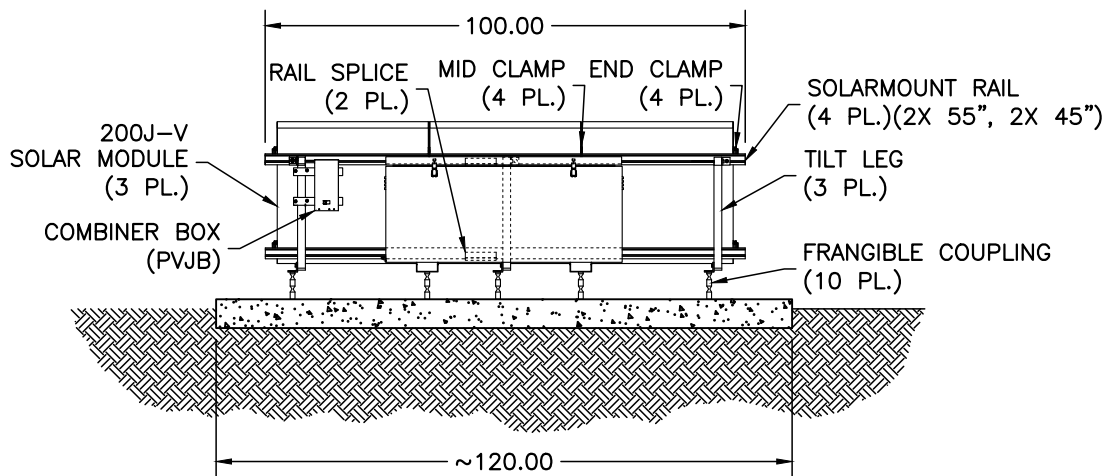

REAR VIEW



OWNERSHIP

COPYRIGHT ©2024 THE ABOVE DRAWINGS, SPECIFICATIONS, IDEAS, DESIGNS, AND ARRANGEMENTS ARE AND SHALL REMAIN THE PROPERTY OF SOLAR ELECTRIC SUPPLY AND NO PART THEREOF SHALL BE COPIED, DISCLOSED TO OTHERS, OR USED IN CONNECTION WITH ANY WORK OR PROJECT OTHER THAN THE SPECIFIED PROJECT FOR WHICH THEY HAVE BEEN PREPARED AND DEVELOPED WITHOUT THE WRITTEN CONSENT OF SOLAR ELECTRIC SUPPLY. VISUAL CONTACT WITH THESE PLANS OR SPECIFICATIONS SHALL CONSTITUTE CONCLUSIVE EVIDENCE OF ACCEPTANCE OF THESE RESTRICTIONS.

SITE LAYOUT

MAPPS 600-530-24-FC

UNLESS OTHERWISE SPECIFIED:
PRIMARY UNITS ARE: INCHES
SECONDARY UNITS ARE: [mm]


REVISIONS

REV	REVISED BY	DATE

MISC

SCALE	DRAWING NUMBER	SIZE
N/A	SD41-0286-SES	A
	B.O.M. NUMBER	
	SB41-0286	
	SHEET 2 OF 4	

APPROVALS	NAME	DATE
DRAWN	E. RIVAS	06.JUN.24
APPROVED		

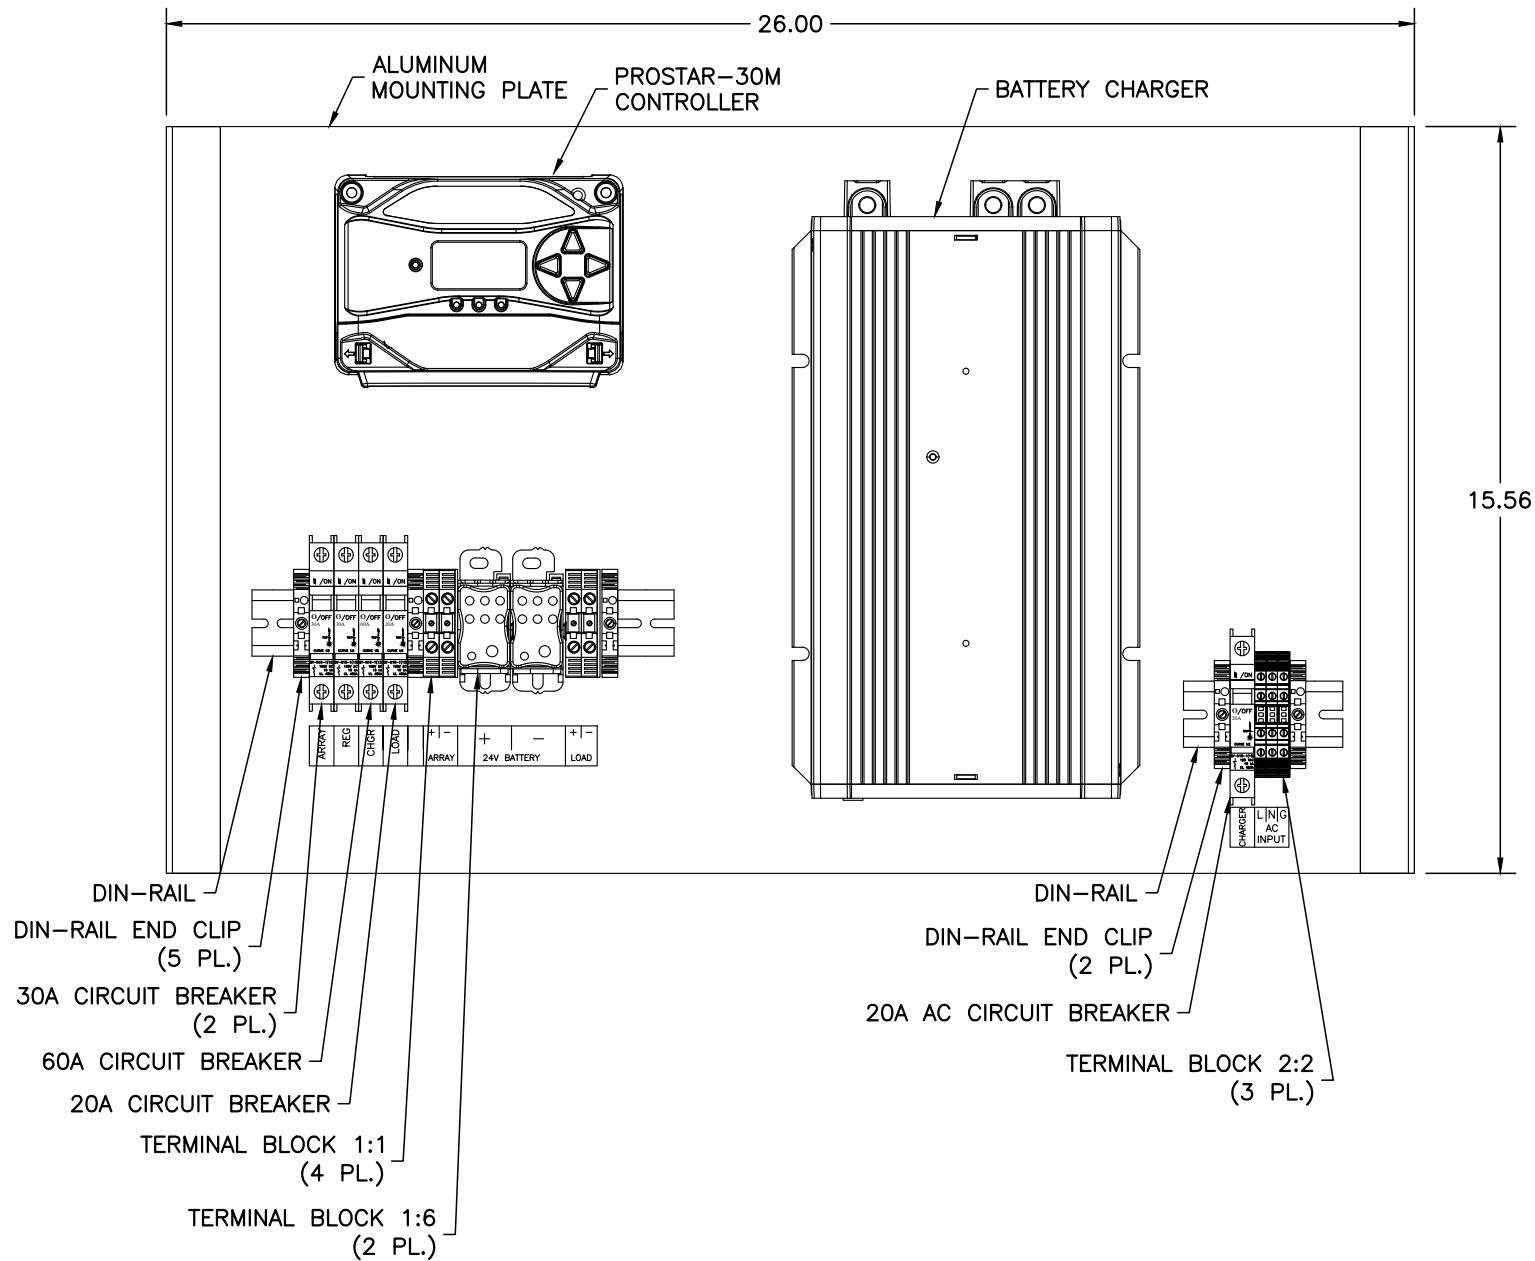


OWNERSHIP

COPYRIGHT ©2024 THE ABOVE DRAWINGS, SPECIFICATIONS, IDEAS, DESIGNS, AND ARRANGEMENTS ARE AND SHALL REMAIN THE PROPERTY OF SOLAR ELECTRIC SUPPLY AND NO PART THEREOF SHALL BE COPIED, DISCLOSED TO OTHERS, OR USED IN CONNECTION WITH ANY WORK OR PROJECT OTHER THAN THE SPECIFIED PROJECT FOR WHICH THEY HAVE BEEN PREPARED AND DEVELOPED WITHOUT THE WRITTEN CONSENT OF SOLAR ELECTRIC SUPPLY. VISUAL CONTACT WITH THESE PLANS OR SPECIFICATIONS SHALL CONSTITUTE CONCLUSIVE EVIDENCE OF ACCEPTANCE OF THESE RESTRICTIONS.

COMPONENT LAYOUT

MAPPS 600-530-24-FC

UNITS			DATE	
UNLESS OTHERWISE SPECIFIED:			06 JUN 24	
PRIMARY UNITS ARE: INCHES				
SECONDARY UNITS ARE: [mm]				
REVISIONS			APPROVALS	
REV	REVISED BY	DATE	NAME	
			DRAWN E. RIVAS	
			APPROVED -	
MISC			SIZE	
			A	
DRAWING NUMBER				
SD41-0286-SES				
B.O.M. NUMBER				
SB41-0286				
SHEET 3 OF 4				

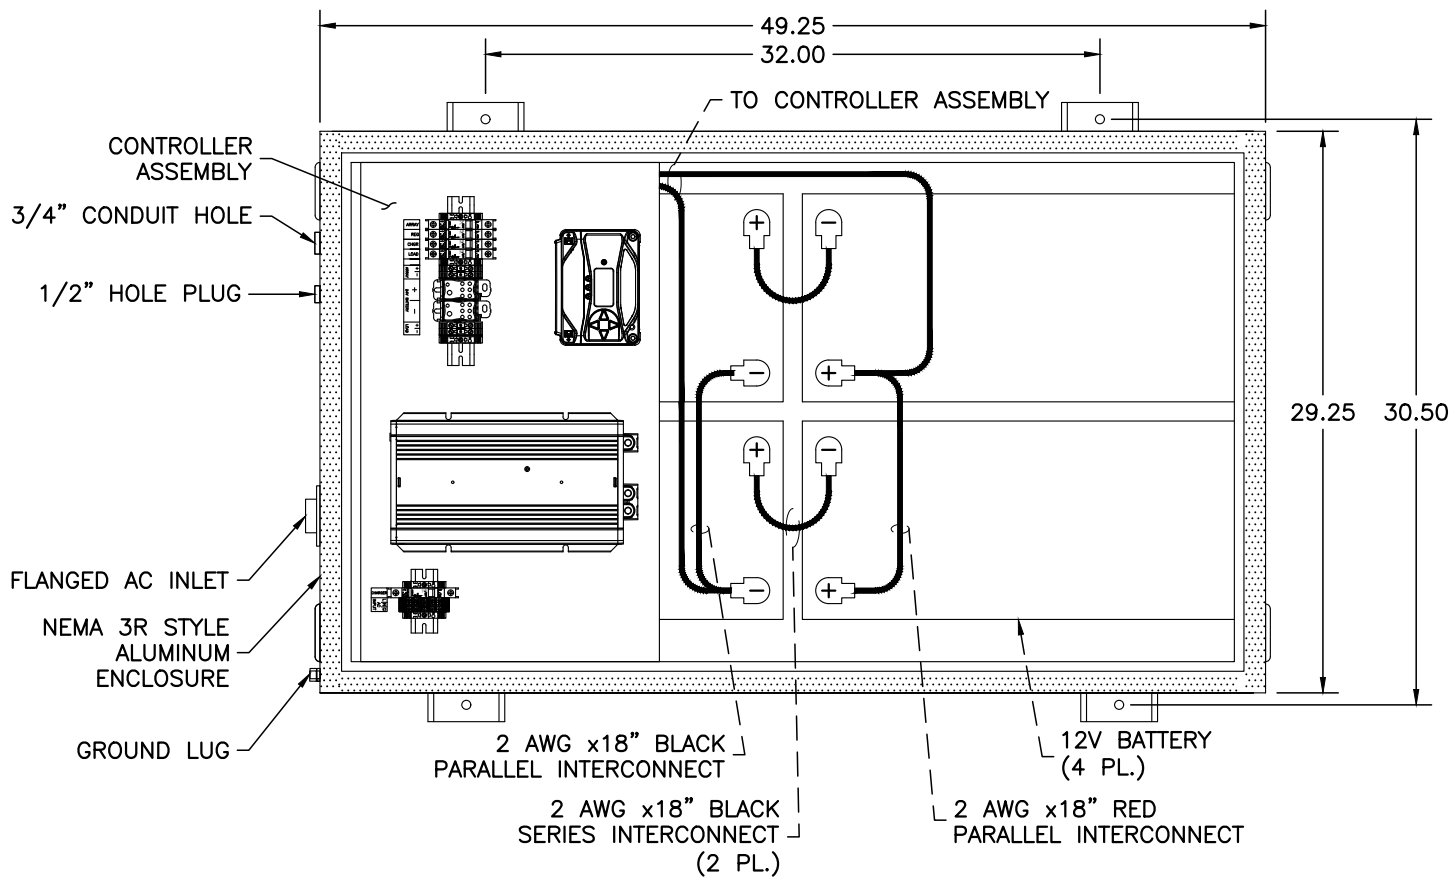

OWNERSHIP

COPYRIGHT ©2024 THE ABOVE DRAWINGS, SPECIFICATIONS, IDEAS, DESIGNS, AND ARRANGEMENTS ARE AND SHALL REMAIN THE PROPERTY OF SOLAR ELECTRIC SUPPLY AND NO PART THEREOF SHALL BE COPIED, DISCLOSED TO OTHERS, OR USED IN CONNECTION WITH ANY WORK OR PROJECT OTHER THAN THE SPECIFIED PROJECT FOR WHICH THEY HAVE BEEN PREPARED AND DEVELOPED WITHOUT THE WRITTEN CONSENT OF SOLAR ELECTRIC SUPPLY. VISUAL CONTACT WITH THESE PLANS OR SPECIFICATIONS SHALL CONSTITUTE CONCLUSIVE EVIDENCE OF ACCEPTANCE OF THESE RESTRICTIONS.

BATTERY LAYOUT

MAPPS 600-530-24-FC

UNITS

UNLESS OTHERWISE SPECIFIED:
PRIMARY UNITS ARE: INCHES
SECONDARY UNITS ARE: [mm]

REVISIONS

REV	REVISED BY	DATE

MISC

SCALE N/A	DRAWING NUMBER
	SD41-0286-SES
	B.O.M. NUMBER
	SB41-0286
SHEET 4 OF 4	

APPROVALS	NAME	DATE
	DRAWN E. RIVAS	06.JUN.24
	APPROVED	—

SIZE
A